


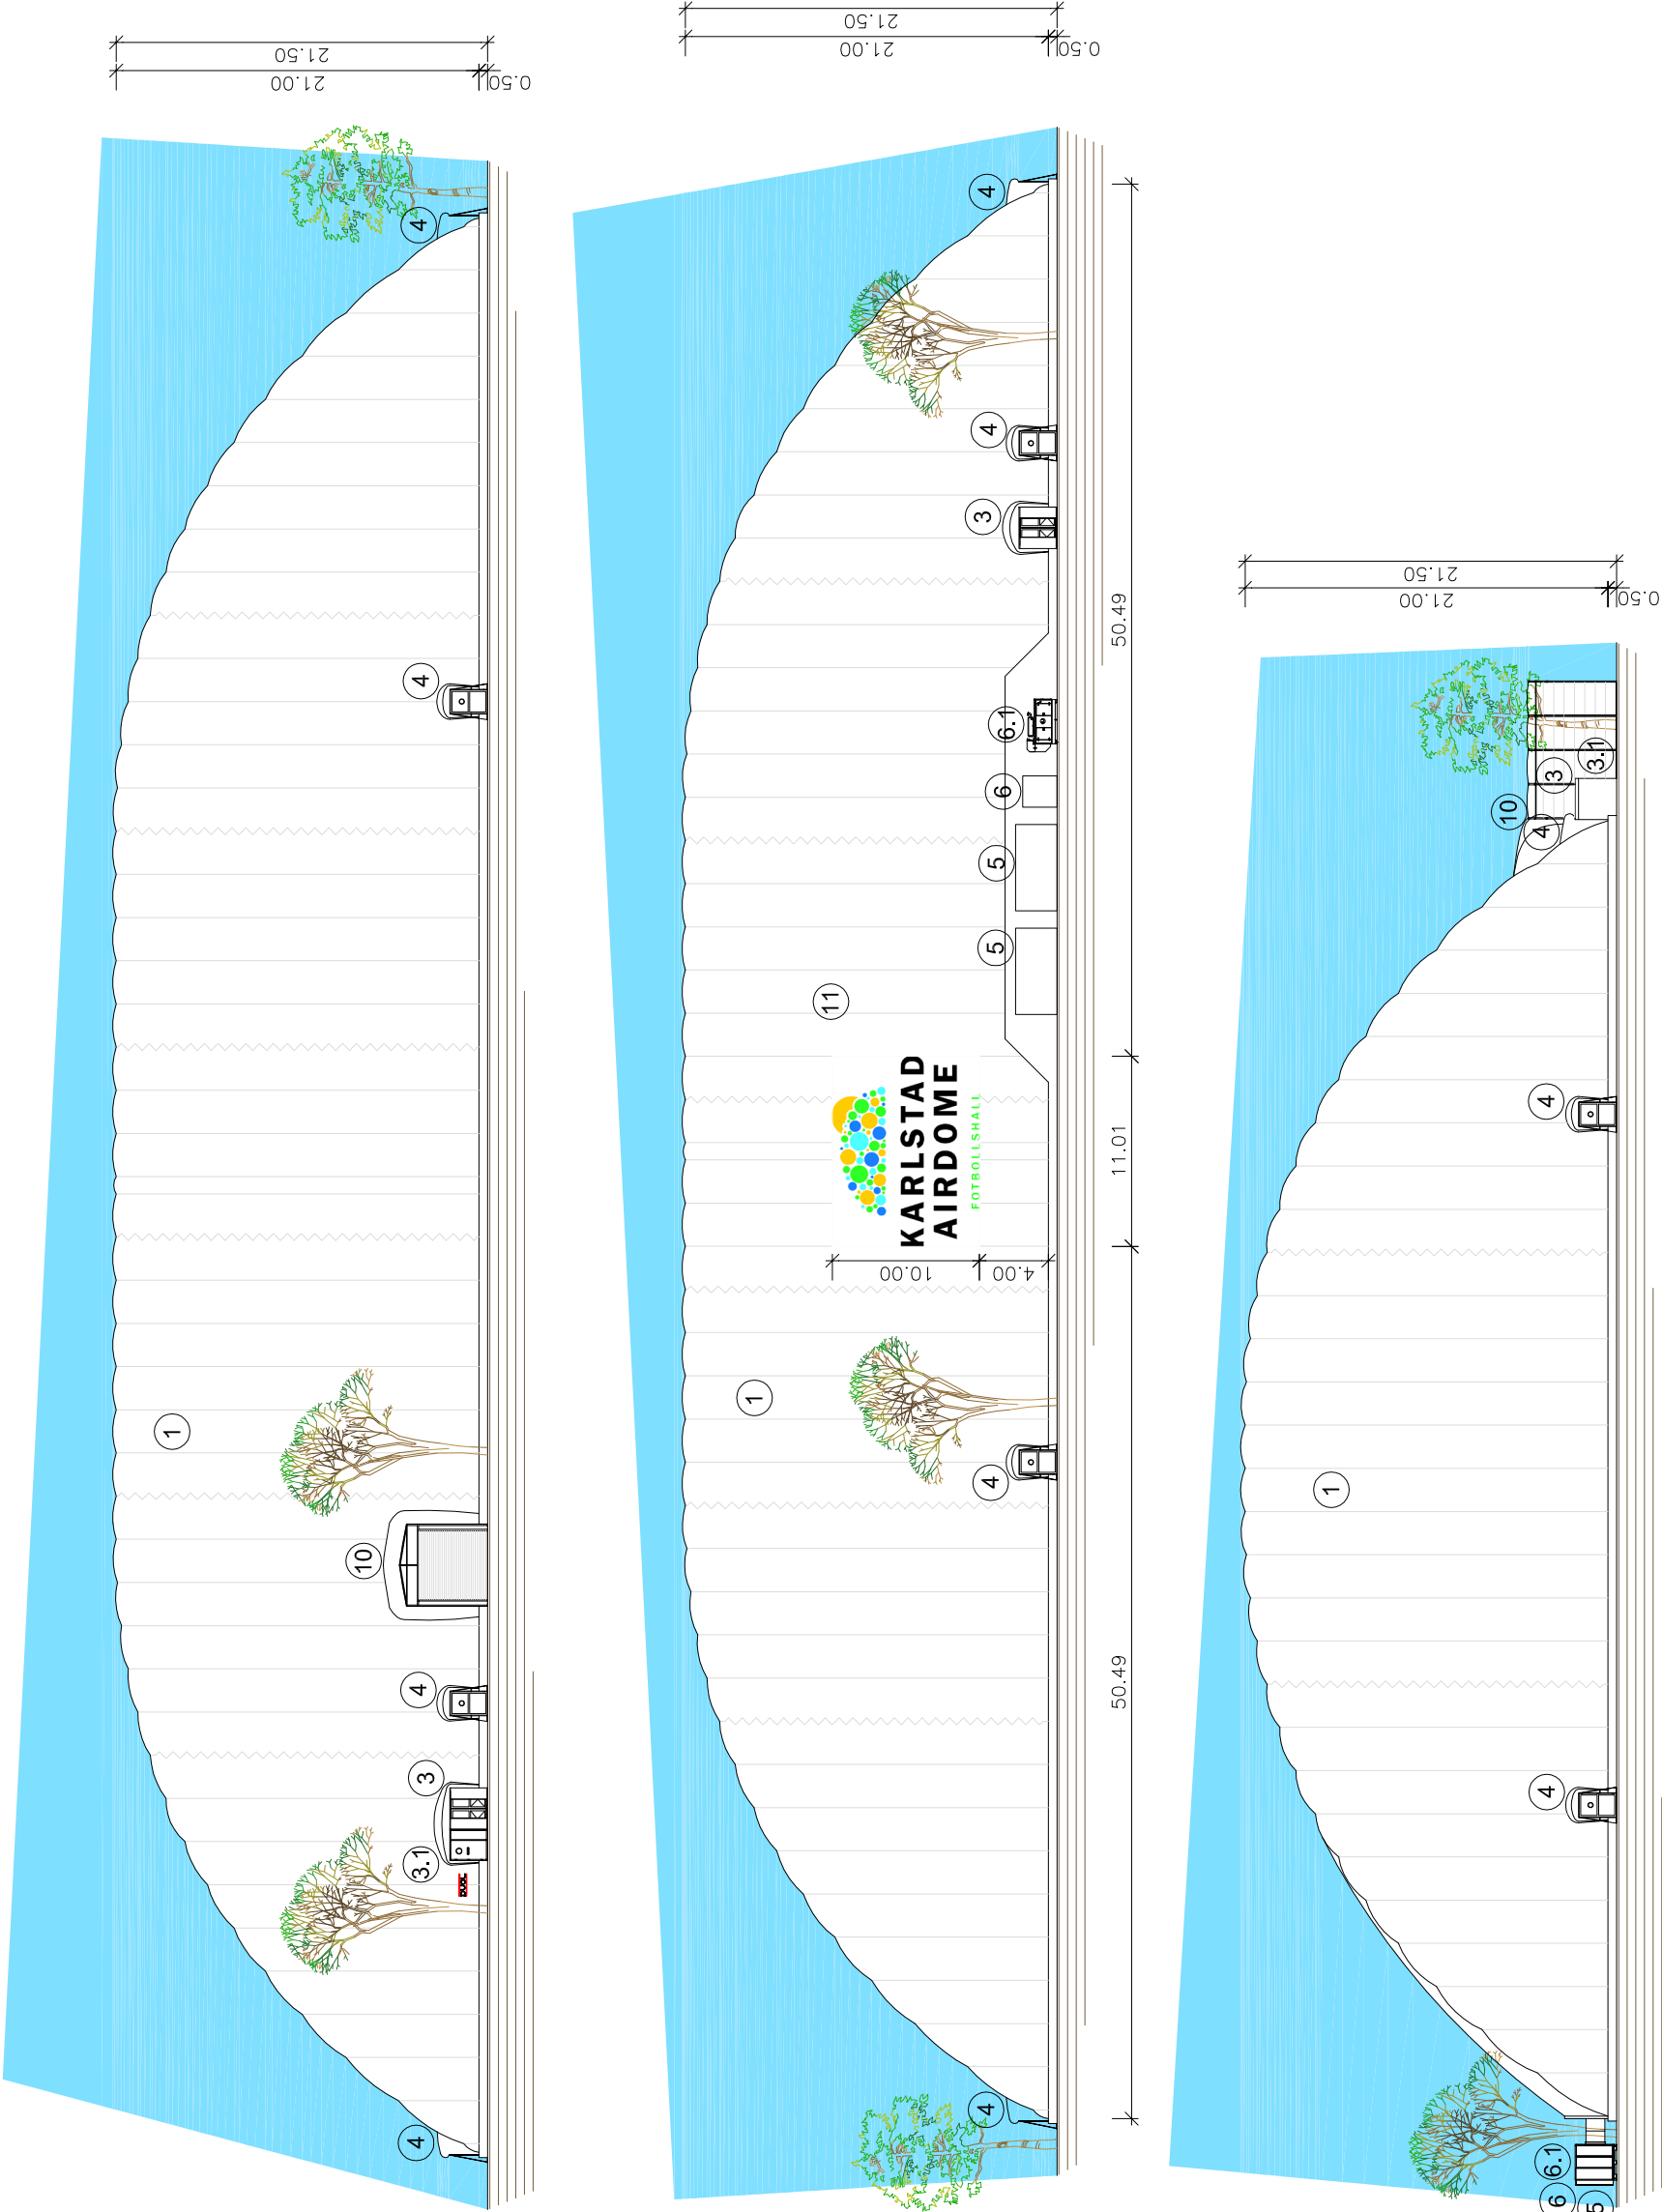

All structures inside the air dome must be build in a way without any sharp edges. All edges must be additionally protected by the rubber or foam - not to damage the membrane.

Air dome must be installed before building any structures inside due to correct inclination of air dome.

All structures inside the air dome must be positioned at least 0,5m away from membrane.

Please note all the metal parts of the air dome, such as doors and ventilation unit must be connected to the earthing rod.

Safety net, and electric cabinet are not supplied from DUOL

Client must provide suitable electric cables to the connection point of internal electric cabinet, and to the ventilation units!!!

Metal pillars must be connected to the main concrete beam!

Lights are supplied from investor. DUOL does not supply any electric internal installation.

FINAL DRAWING  
05.07.2016

|                       |  |                         |  |
|-----------------------|--|-------------------------|--|
| Investor:             |  | Investor:               |  |
| ScandiHall as         |  | AIR SUPPORTED STRUCTURE |  |
| object:               |  | MAIN PROJECT            |  |
| phase:                |  | modification:           |  |
| Date:                 |  | contents:               |  |
| SIDE VIEW OF AIR DOME |  | Page No.: 4             |  |
| pro. number. PRO-0937 |  | scale:                  |  |
| date:                 |  | 1:300                   |  |
| A2                    |  |                         |  |

|      |      |                                                                                                 |
|------|------|-------------------------------------------------------------------------------------------------|
| 11   | 1    | Logotype - Approximate 20x10m                                                                   |
| 10   | 1    | Tunnel T80 - 800cm x 476cm x 510cmh (door 400cm x 400cmh) - outside white / inside white colour |
| 9    | 1    | Control panel - supplied by investor                                                            |
| 8    | 8    | Emergency exit lamps                                                                            |
| 7    | 18   | Metal pillars for lighting (lights and electric installation is supplied from investor)         |
| 6.1  | 1    | Diesel electric generator 100KVA - delivered from DUOL (standard gray colour)                   |
| 6    | 1    | Emergency diesel backup unit - delivered from DUOL (standard gray colour)                       |
| 5    | 2    | Ventilation-heating unit - delivered from DUOL (standard gray colour)                           |
| 4    | 8    | Emergency exit - housing outside white / inside white colour (143x220cm)                        |
| 3.1  | 1    | Pedestrian door - housing outside white / inside white colour (240x180x220cm)                   |
| 3    | 2    | Revolving door - housing outside white / inside white colour (ø240x220cm)                       |
| 2    | /    | Inside membrane white colour                                                                    |
| 1    | /    | Double membrane DMS THERMO - white colour                                                       |
| Pos. | Q.ty | Description                                                                                     |

Aluminum stitch

|        |     |                                   |               |                                                            |        |
|--------|-----|-----------------------------------|---------------|------------------------------------------------------------|--------|
| 10     | 1   | Tunnel T80 - roof double membrane | Outside white | Perimeter 8.00 X (2.41 + 2.41)cm (+20cm extra on the side) |        |
| 10     | 1   | Tunnel T80 - housing              | Inside white  | Perimeter 4.70 + 2.41 + 2.41 + 4.70cm                      |        |
|        |     |                                   | Outside white | 1.43cm 2.20cm                                              |        |
| 4      | 8   | Emergency exit                    | Outside white | 1.43cm                                                     |        |
| 3, 3.1 | 1   | Revolving door + pedestrian door  | Inside white  | Perimeter 2.20 + 0.95 + 0.95 + 1.80 + 2.20cm               |        |
|        |     |                                   | Outside white | 1.17cm 2.20cm                                              |        |
| 3      | 1   | Revolving door                    | Outside white | 2.20cm                                                     |        |
| Pos.   | Qty | Description of HOUSINGS           | COLOR         | WIDTH                                                      | HEIGHT |